


PLAN A1 1:50 / A3 1:100

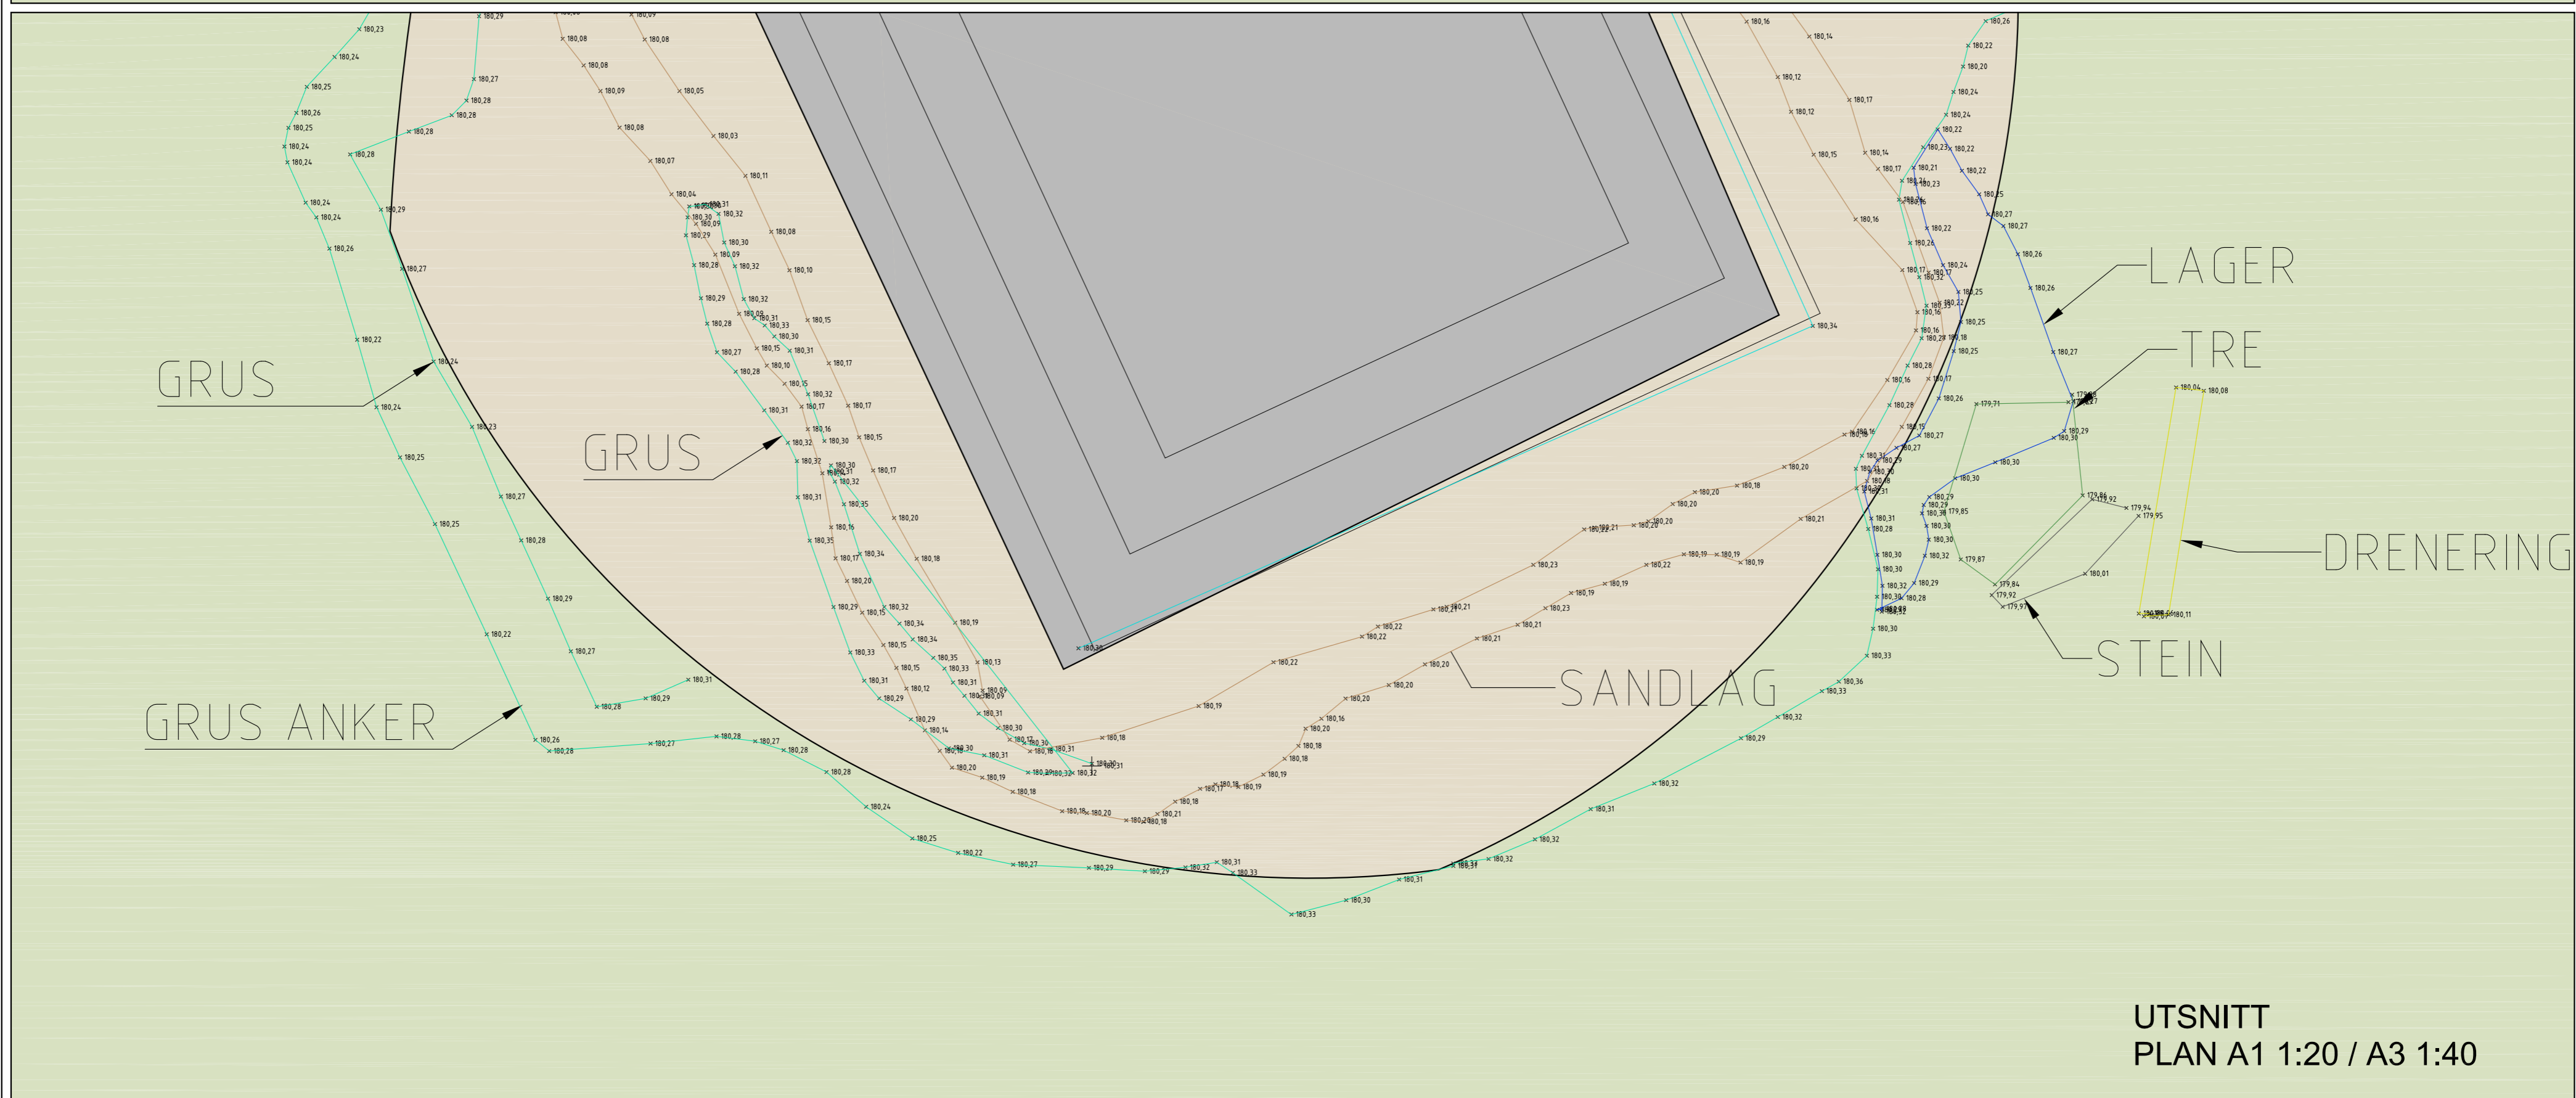

UTSNITT
PLAN A1 1:20 / A3 1:40

7014-Eidsvoll 1814
LA-7014-Innmålinger Arkeolog
01-Hovedadkomst-Ankermonumentet

File: innmaaling 1.dwg, Grunnlag: LM-7014-eks situasjon.dwg

Målestokk A1 1:50 og 1:20
Målestokk A3 1:100 og 1:40

Grindaker 02.09.13

